


PLAN VIEW

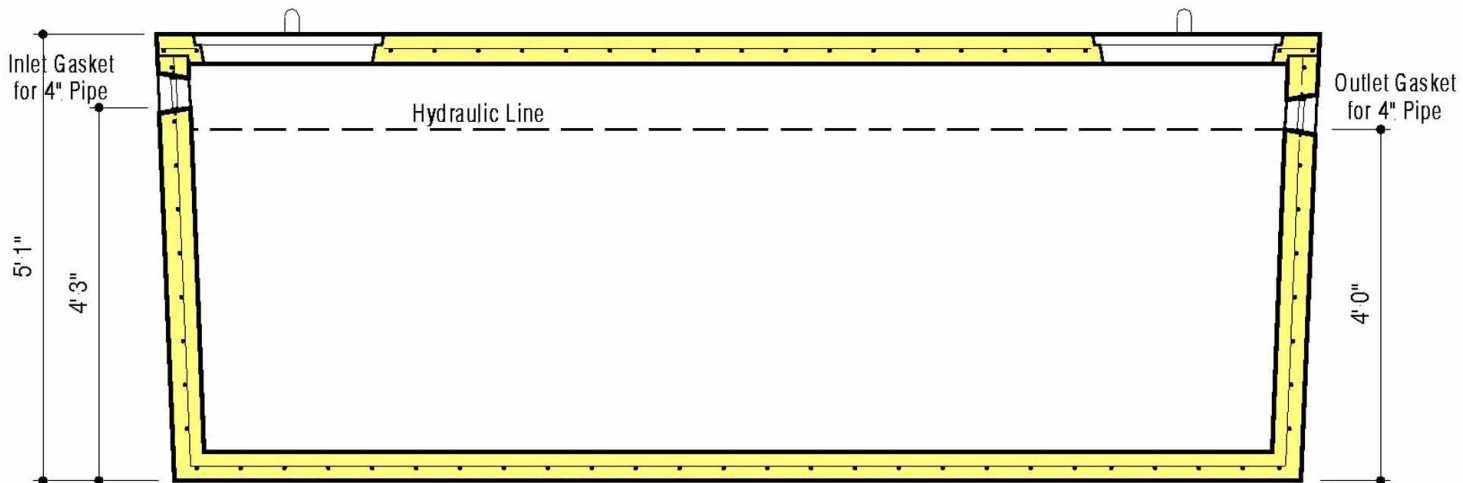

SECTION A-A

**DESIGN DATA & GENERAL NOTES**

- [1] Concrete strength  $f'_c = 4,000$  p.s.i. @ 28 days. Density = 150 pcf.
- [2] Cement - Portland Type I/II per ASTM C 150-92.
- [3] Admixtures & plasticizers per ASTM C 260-86 & C 494-92.
- [4] Reinforcing per ASTM A185. Min. 1-1/2" cover.
- [5] Top slab sealed with butyl rope mastic.
- [6] 4" wall, base, & top thickness.



6264 Race Road  
 Elkridge, Maryland 21075  
 Tel. 410.796.1434  
 Fax. 410.796.1438

[www.mayerbrosprecast.com](http://www.mayerbrosprecast.com)

**1,500 GALLON SEPTIC/PUMP TANK  
 1-Compartment**

**NON-TRAFFIC MAX 3 ft. OF COVER**

Dwg. No. 1500-1C

No Scale

Jan 1, 2000