


PLAN VIEW

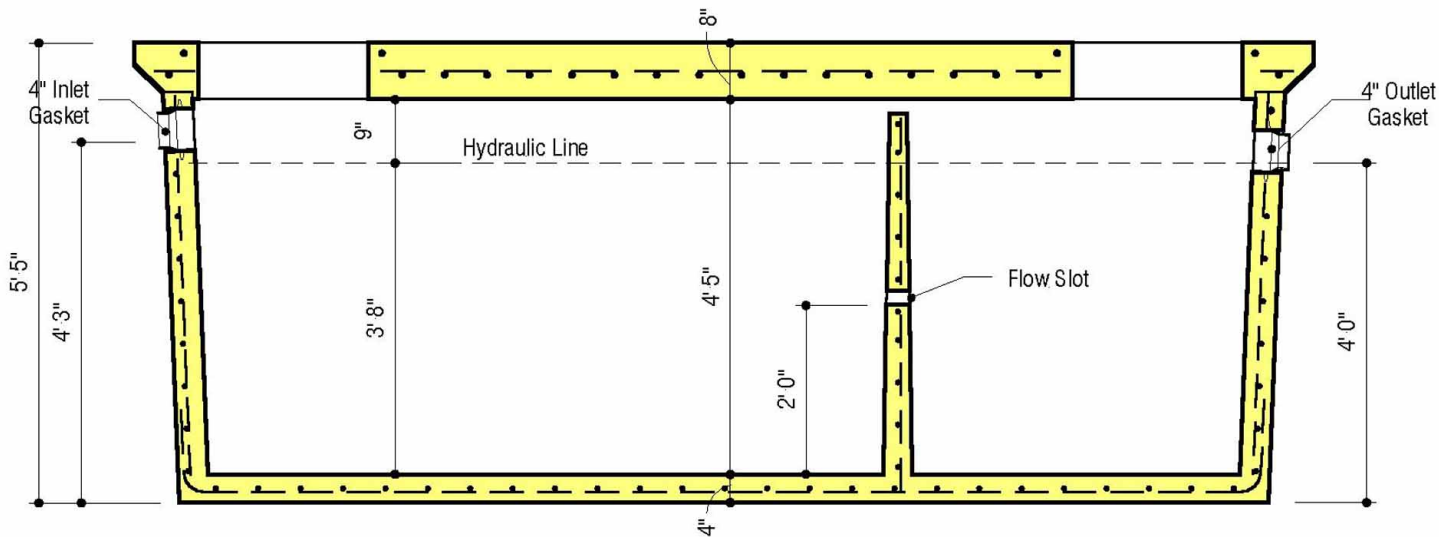

SECTION VIEW

DESIGN DATA & GENERAL NOTES

- [1] Concrete strength $f'_c = 4,000$ p.s.i. @ 28 days. Density = 150 pcf.
- [2] Cement - Portland Type I/II per ASTM C 150-92.
- [3] Admixtures & plasticizers per ASTM C 260-86 & C 494-92.
- [4] Reinforcing per ASTM A615, Grade 60, domestic. Min. 1-1/2" cover.
Walls, base, & top slab designed for HS-20 loading.
- [5] Top slab sealed with butyl rope mastic.
- [6] Maximum 5' of earth cover over top slab.



Mayer Bros., Inc.

6264 Race Road
Elkridge, Maryland 21075
Tel. 410.796.1434
Fax. 410.796.1438

www.mayerbrosprecast.com

1500 GALLON TANK
Heavy Traffic Rated

Stock Item [Approx. Wt. - 16,000 lbs.]

Dwg. No. 1500TR

No Scale

Jan. 1, 2000