


PLAN VIEW

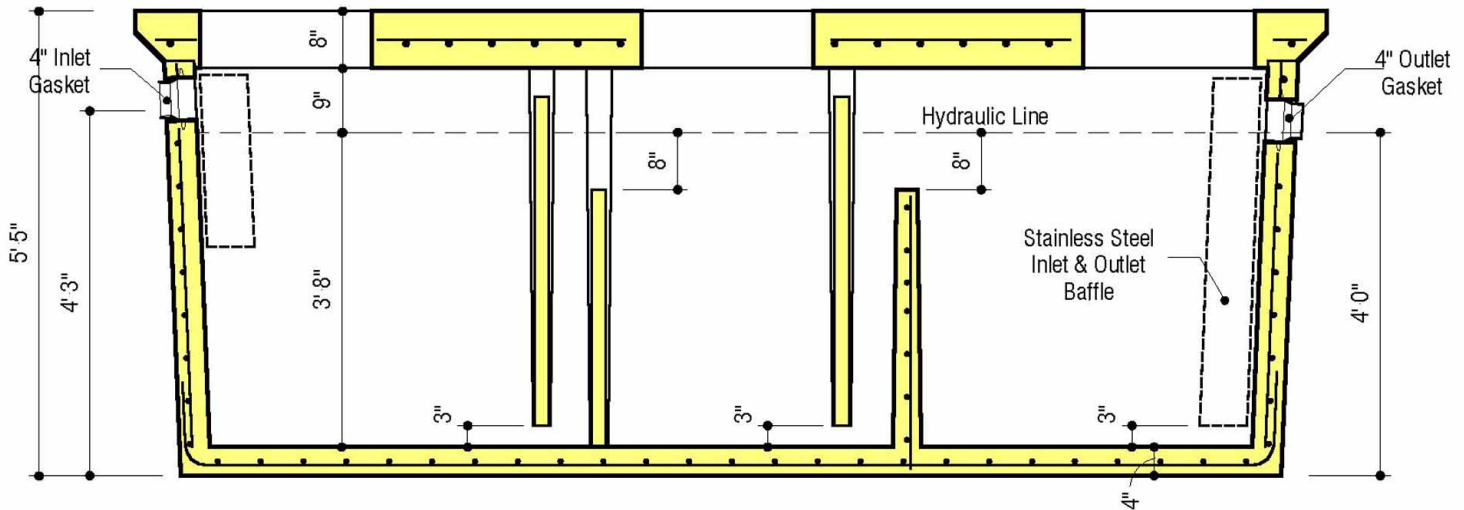

SECTION VIEW

DESIGN DATA & GENERAL NOTES

- [1] Concrete strength $f_c = 5,000$ p.s.i. @ 28 days. Density = 150 pcf.
- [2] Cement - Portland Type I/II per ASTM C 150-92.
- [3] Admixtures & plasticizers per ASTM C 260-86 & C 494-92.
- [4] Reinforcing per ASTM A615, Grade 60, domestic. Min. 1-1/2" cover.
Walls, base, & top slab designed for HS-20 loading.
- [5] Top slab sealed with butyl rope mastic.
- [6] Maximum 5' of earth cover over top slab.
- [7] Approved by WSSC.



Mayer Bros., Inc.

6264 Race Road
Elkridge, Maryland 21075
Tel. 410.796.1434
Fax. 410.796.1438

www.mayerbrosprecast.com

WSSC GREASE/SAND/OIL INTERCEPTOR #1
1600 Gallon - Heavy Traffic Rated

BUILDING

Dwg. No. M527

No Scale

October 29, 2001